



Do not scale other than for Planning Application purposes.  
 This drawing and building work depicted are the copyright of Wainhomes(South West) Holdings Ltd and may not be reproduced or amended except by written permission. No liability will be accepted for amendments made by other persons.

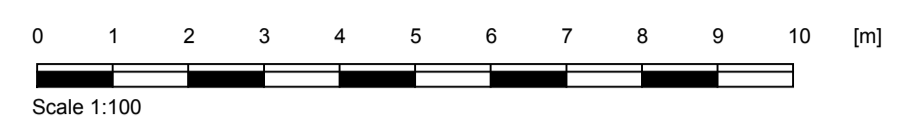


**Front Elevation**




**Rear Elevation**

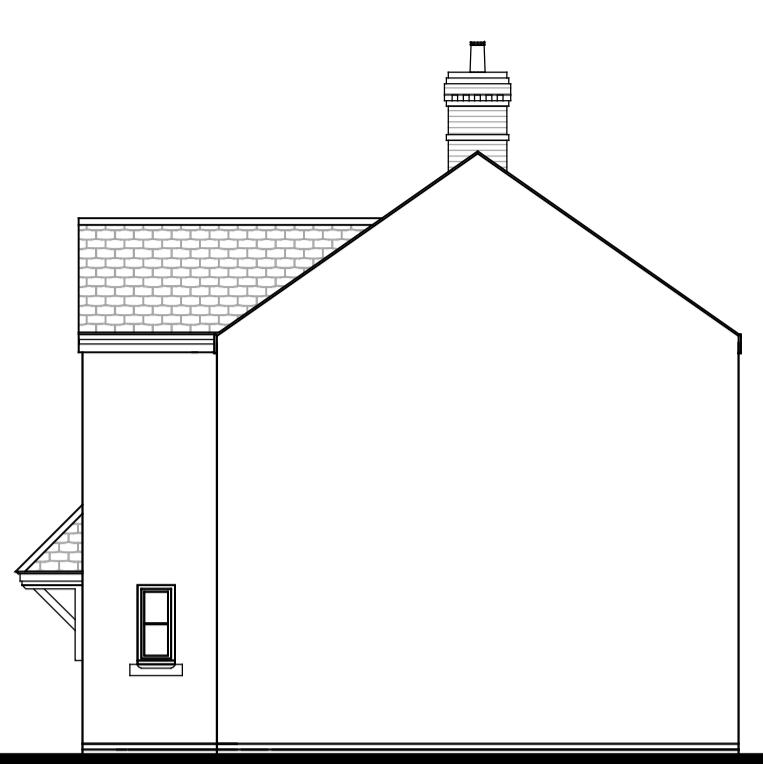


**Side Elevation**

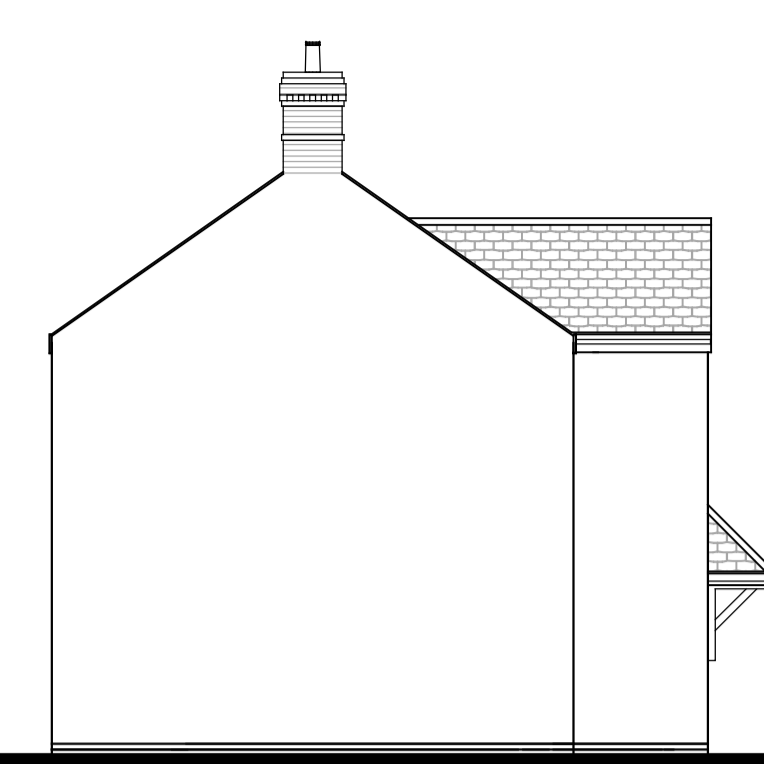

**Side Elevation**

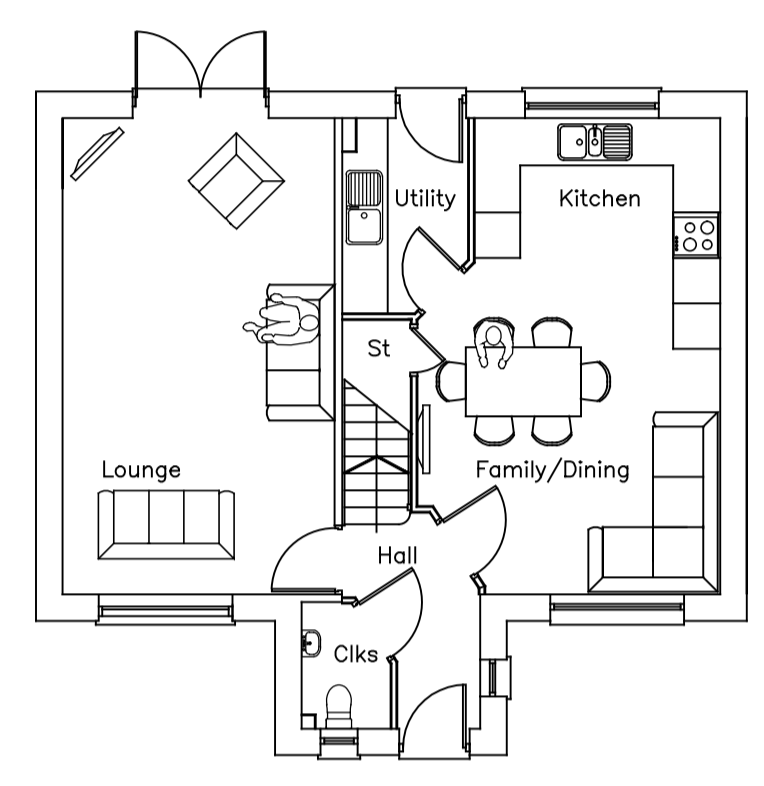

**Ground Floor**

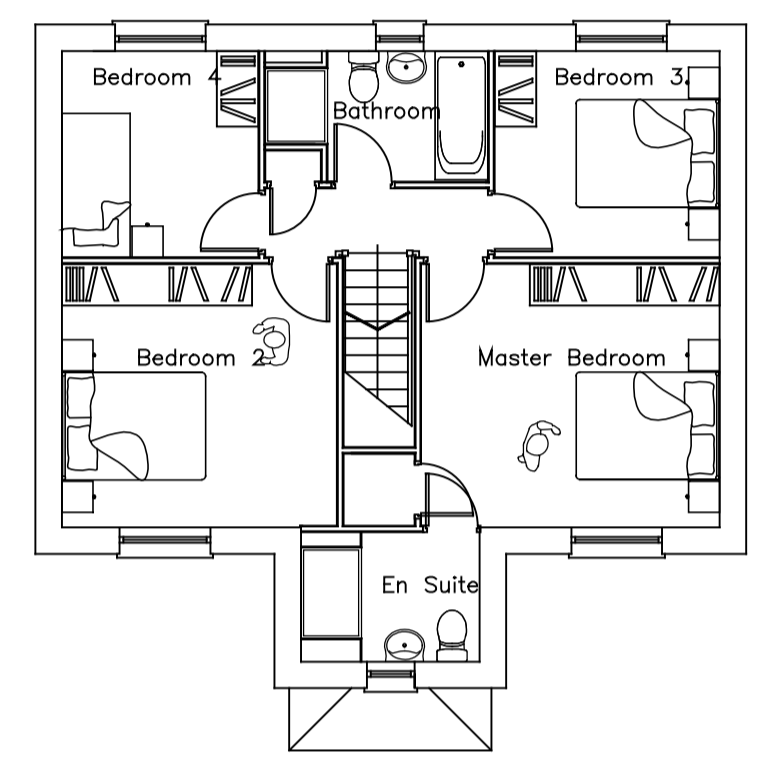


**First Floor**

**PLOT 53**



**Front Elevation**

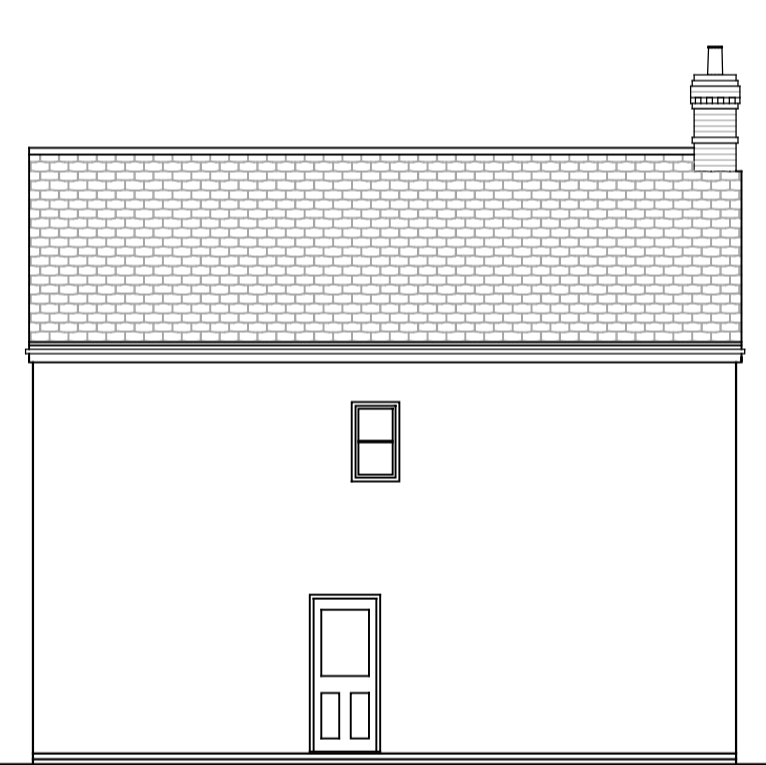


**Rear Elevation**




**Side Elevation**



**Side Elevation**

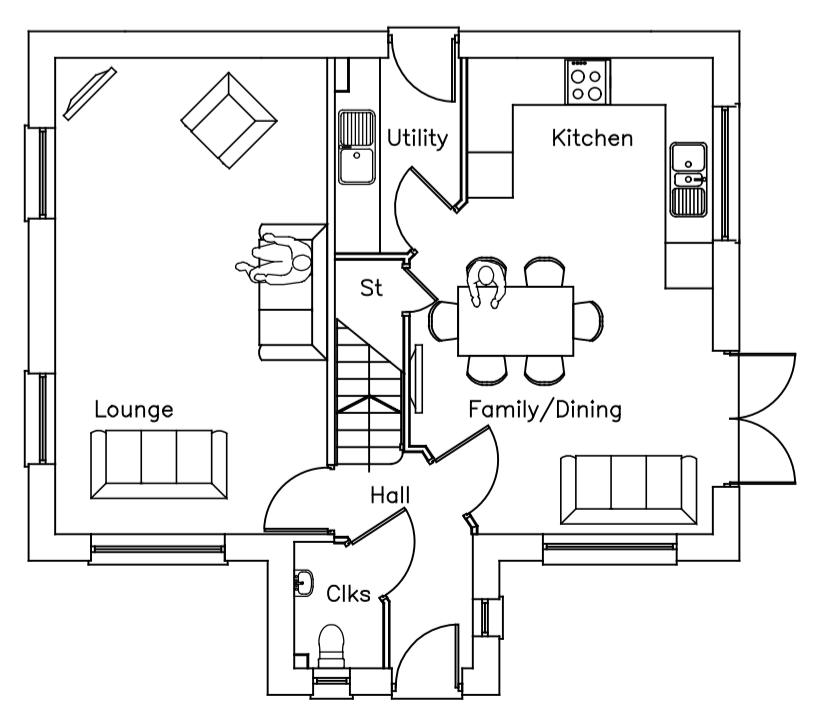

**Ground Floor**

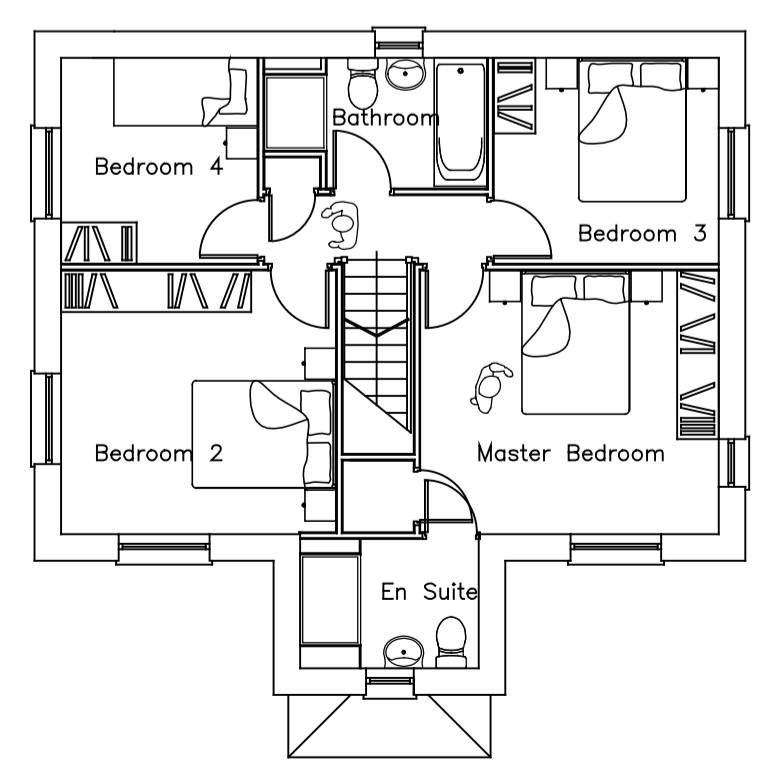

**First Floor**

**PLOT 69**

READ INCONJUNCTION WITH MATERIALS LAYOUT

Planning 2 Detail Ltd  
 Blythe Valley Innovation Centre,  
 Central Boulevard, Solihull,  
 West Midlands, B90 8AJ  
 Tel. 0121 506 9340  
 enquiries@planning2detail.com

**Plots 53 & 69**

TREGONY ROAD, PROBUS  
 PLANNING DRAWING

Date: July 2013 | A1 Scale: 1:100 | Drawn:

Wainhomes (South West) Holdings Ltd  
 Owlisfoot Business Centre Sicklepath  
 Okchampton Devon EX20 2PA  
 Tel: 01837 84100 Fax: 01837 841019

Drawing No. WAIN/53\_69/A/HT/14C