



Do not scale other than for Planning Application purposes.
 This drawing and building work depicted are the copyright of Wainhomes(South West) Holdings Ltd and may not be reproduced or amended except by written permission. No liability will be accepted for amendments made by other persons.

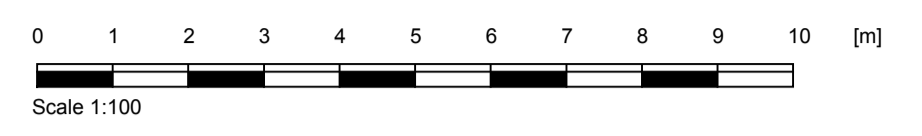

Front Elevation


PLOT 1

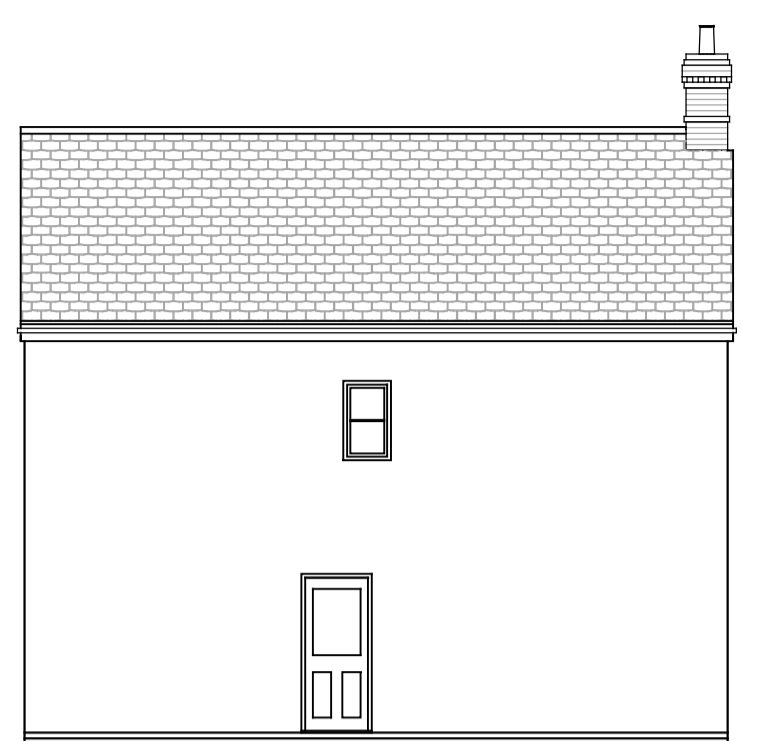


Rear Elevation




Side Elevation

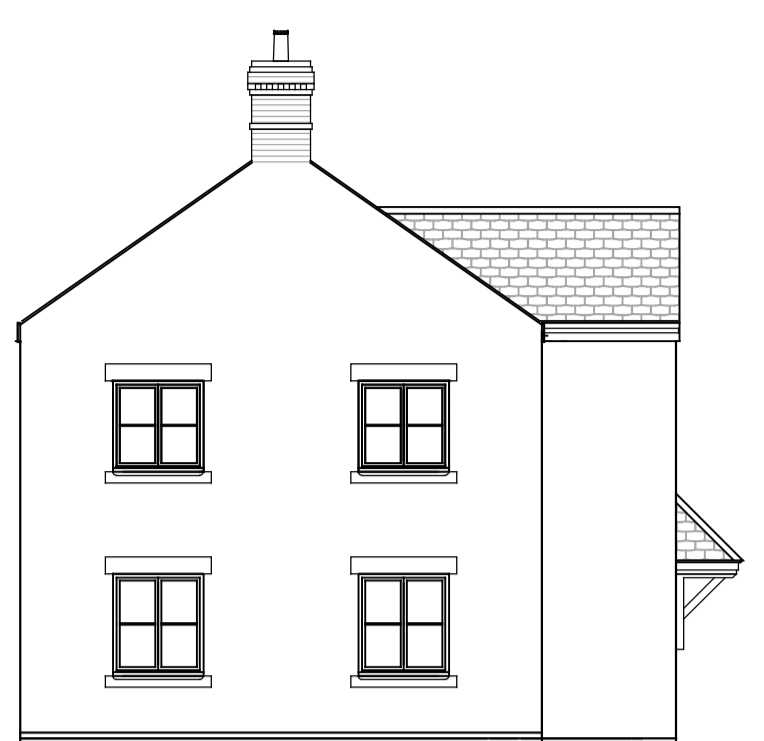

Side Elevation

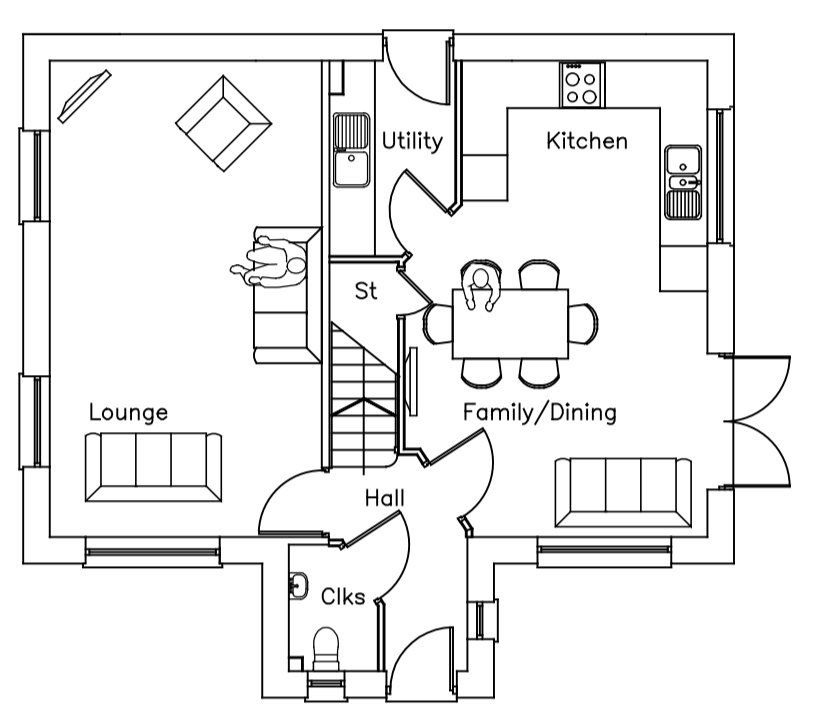

Ground Floor

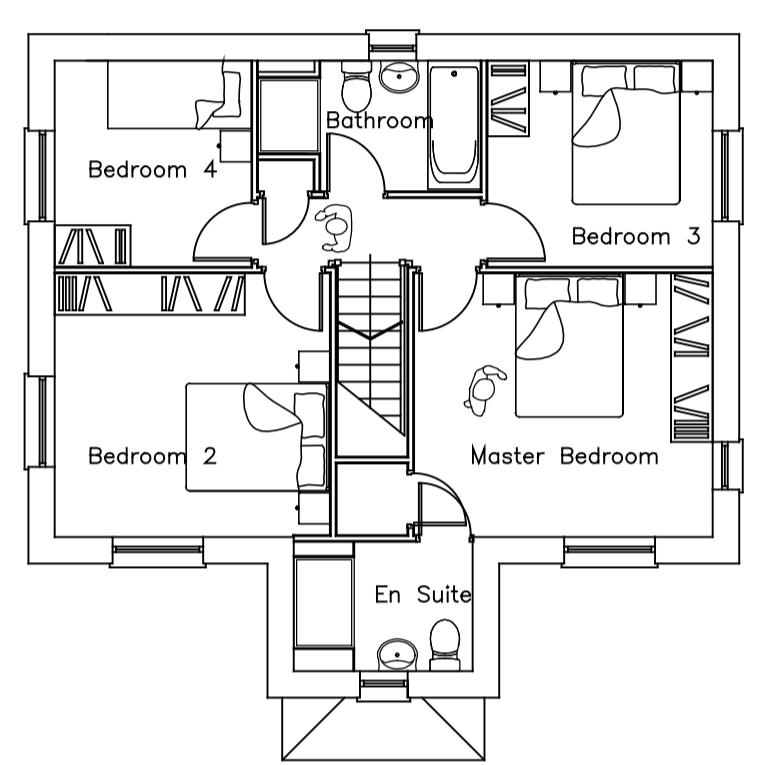


First Floor



Front Elevation

PLOT 15

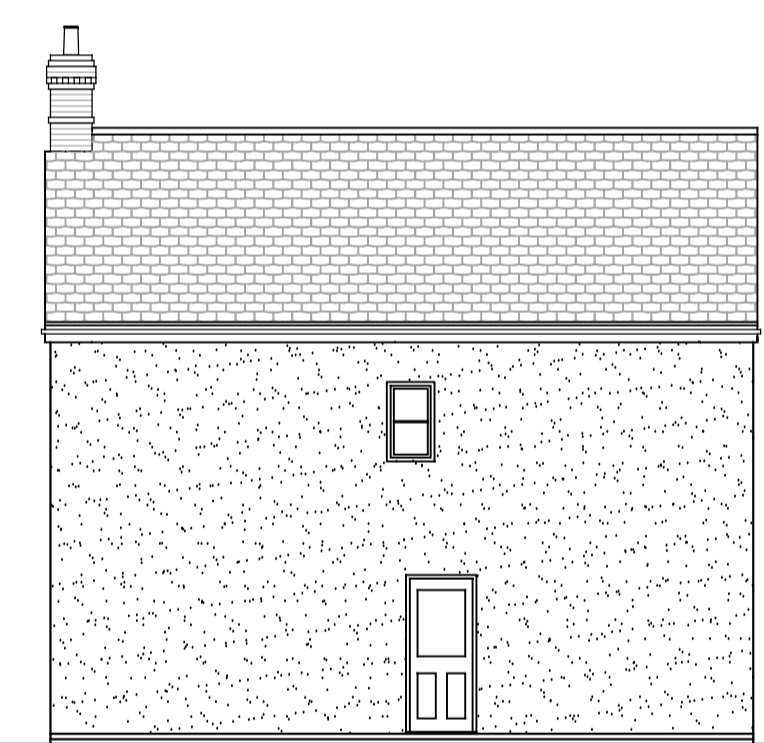


Rear Elevation




Side Elevation



Side Elevation

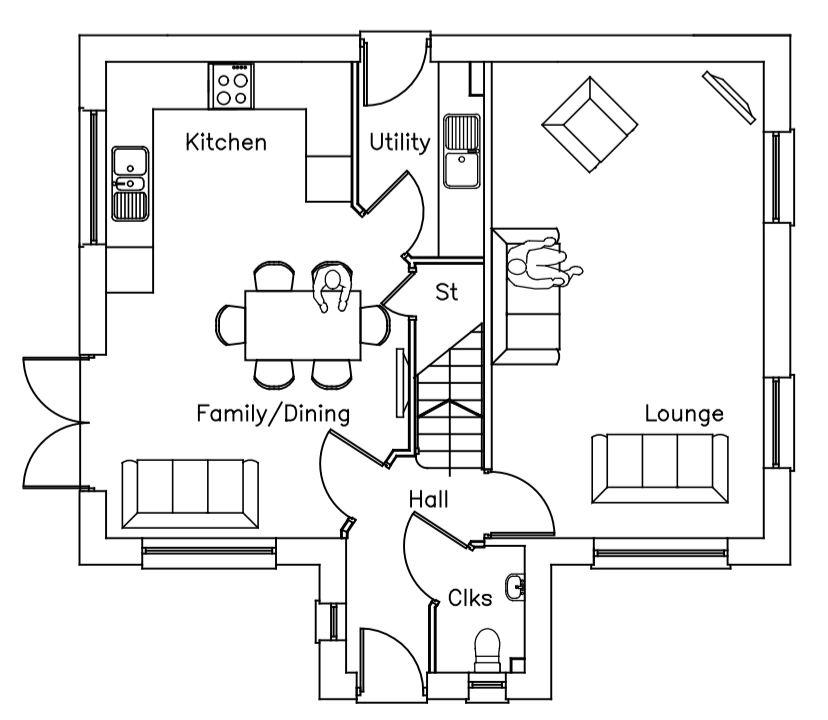

Ground Floor

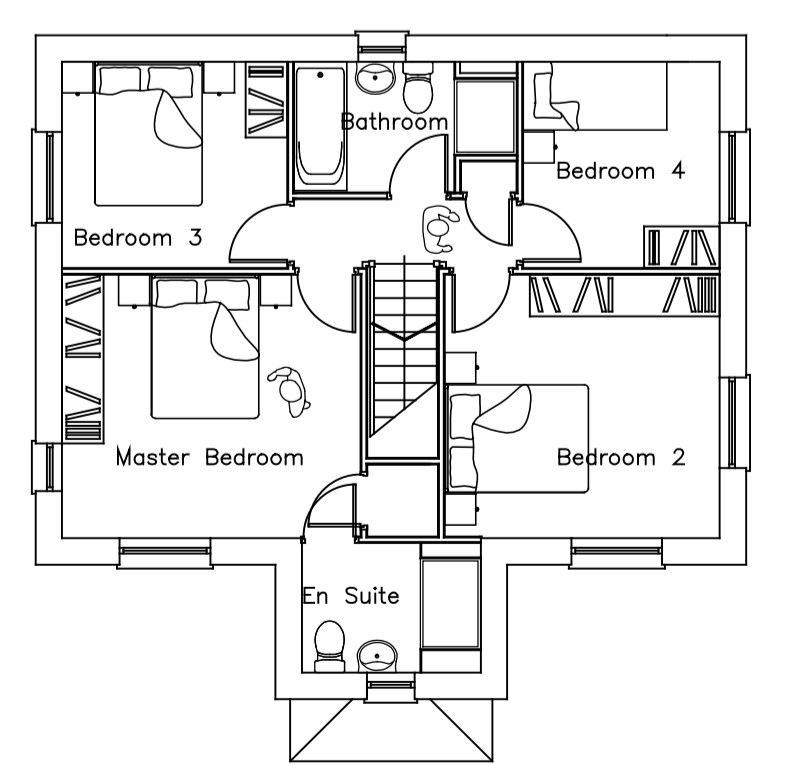

First Floor

READ INCONJUNCTION WITH
 MATERIALS LAYOUT

Planning 2 Detail Ltd
 Blythe Valley Innovation Centre,
 Central Boulevard, Solihull,
 West Midlands, B90 8AJ
 Tel. 0121 506 9340
 enquiries@planning2detail.com

Plots 1 & 15

TREGONY ROAD, PROBOS
 PLANNING DRAWING

Date: Jan 2013 | A1 Scale: 1:100 | Drawn:

WAINHOMES

Wainhomes (South West) Holdings Ltd
 Owlisfoot Business Centre Sicklepath
 Okchampton Devon EX20 2PA
 Tel: 01837 84100 Fax: 01837 841019

Drawing No. WAIN/P1_15/A/HT/01C